

post
associates
architects


40 pearl st. suite 900
grand rapids | michigan
616.451.3041
postassociates.com

Riverview Center Stone House


Available Lease Space

Grand Rapids, Michigan

731 Front Ave

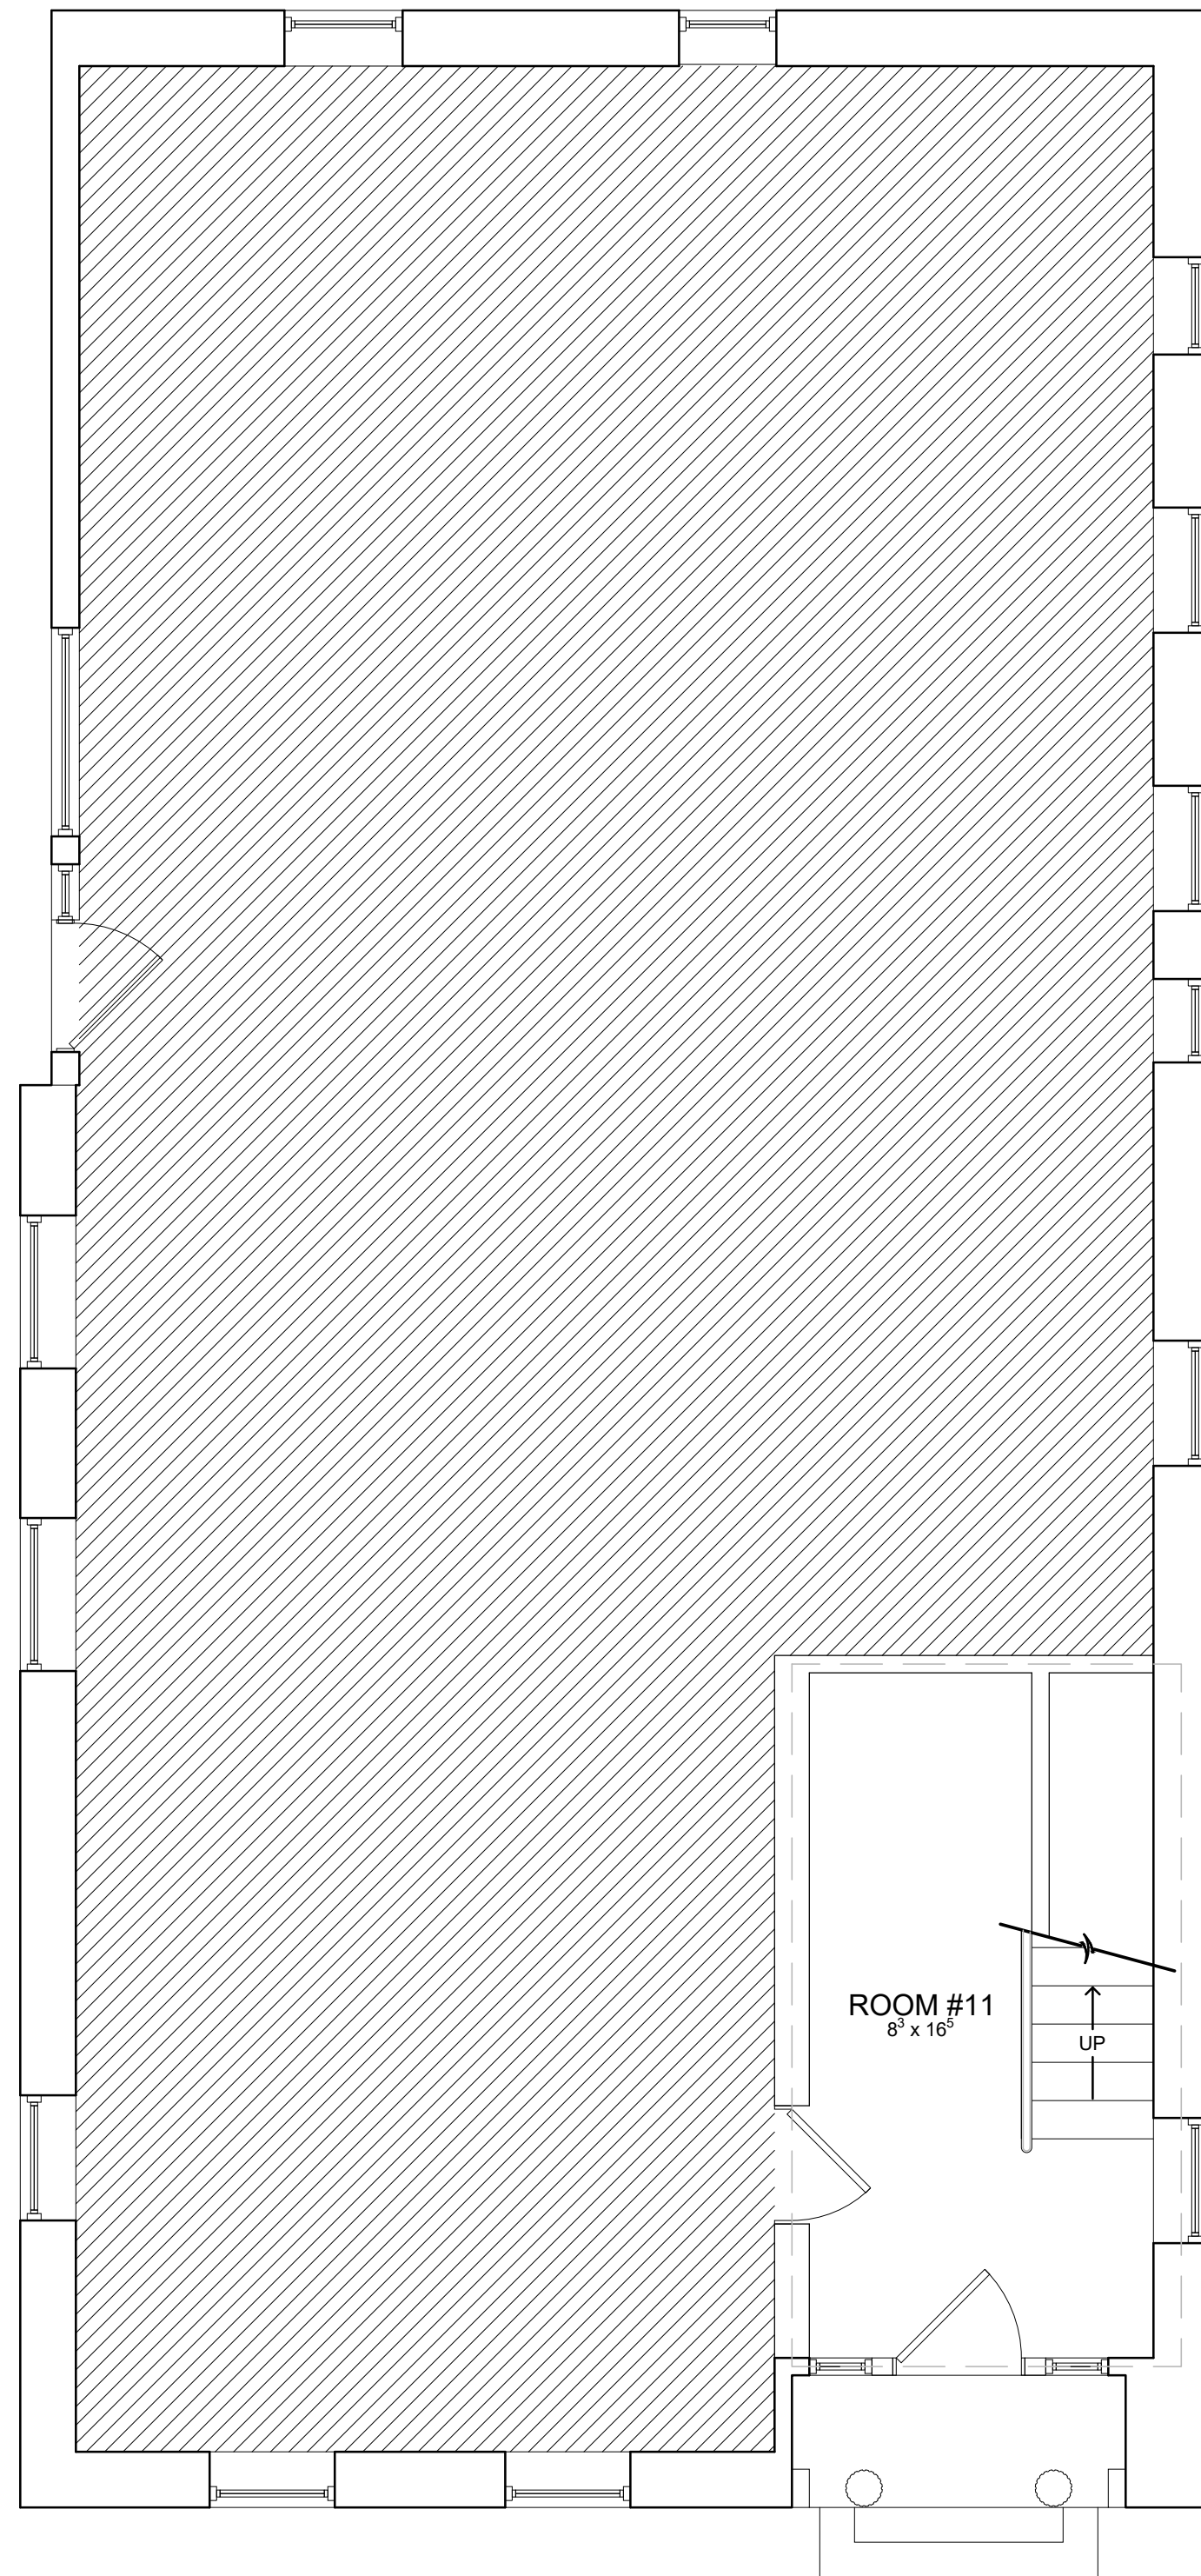

MAIN LEVEL FLOOR PLAN
SCALE: 1/4" = 1'-0"

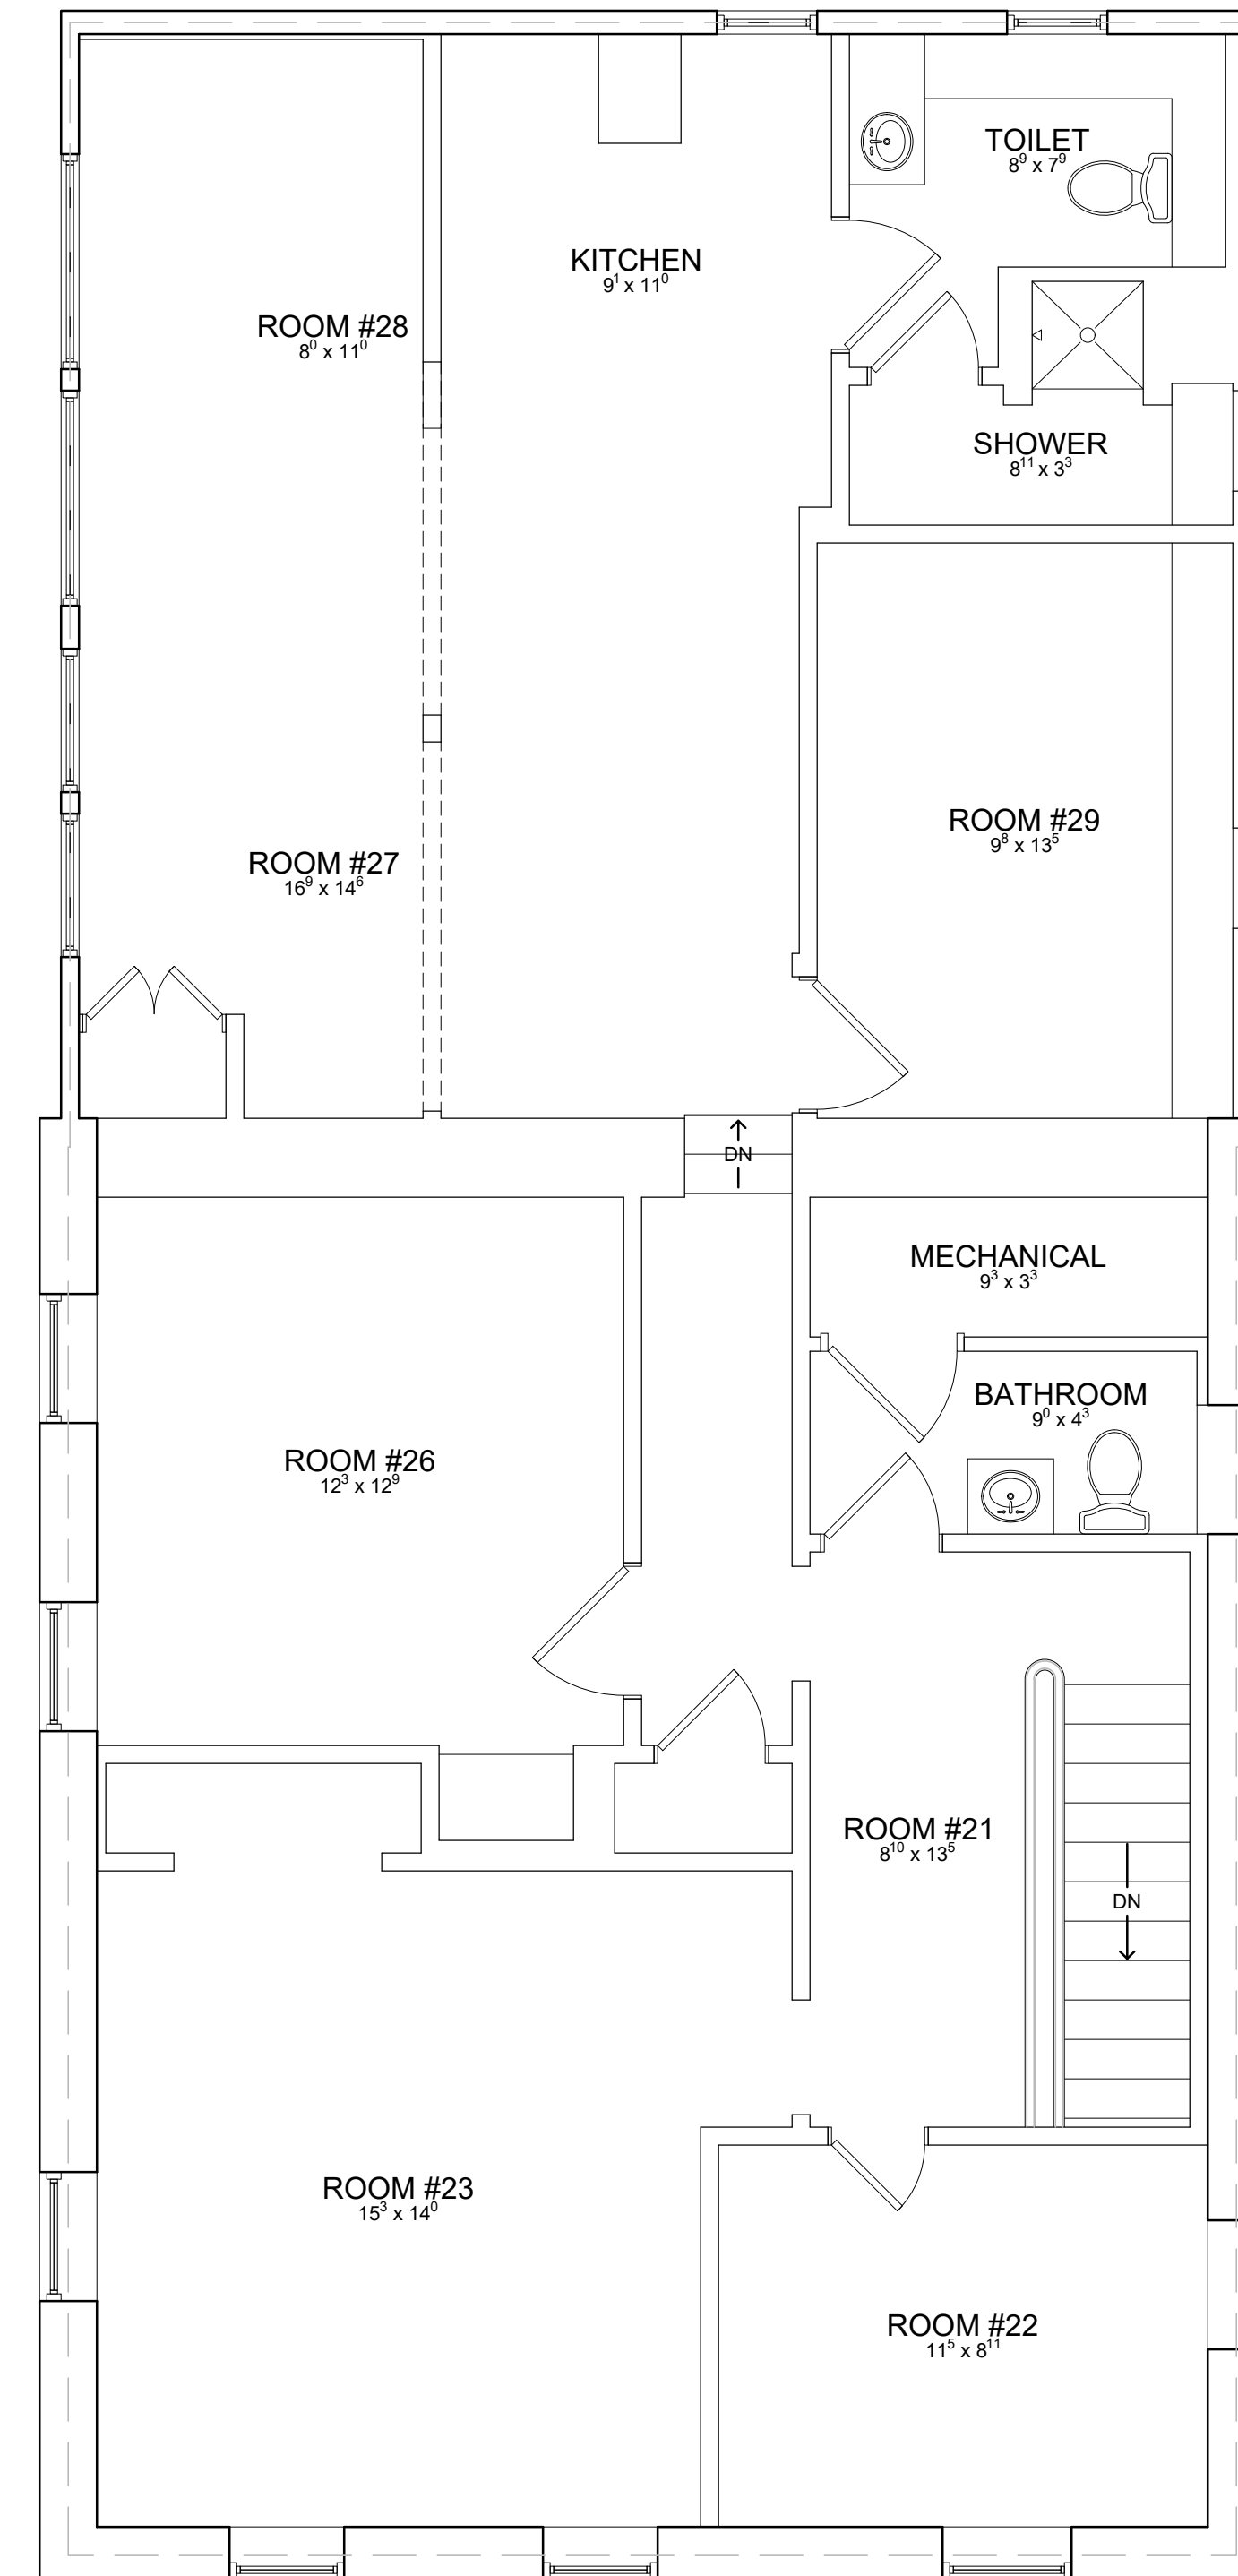

UPPER LEVEL FLOOR PLAN
SCALE: 1/4" = 1'-0"

STONE HOUSE AREA:
1,766 SQUARE FEET

PERIMETER OF CALCULATED AREA

DATE	ISSUED FOR	date	issued for

file no.

19-39

sheet no.

STONE HOUSE